




01 PLANTA BAIXA
ESCALA: S/E

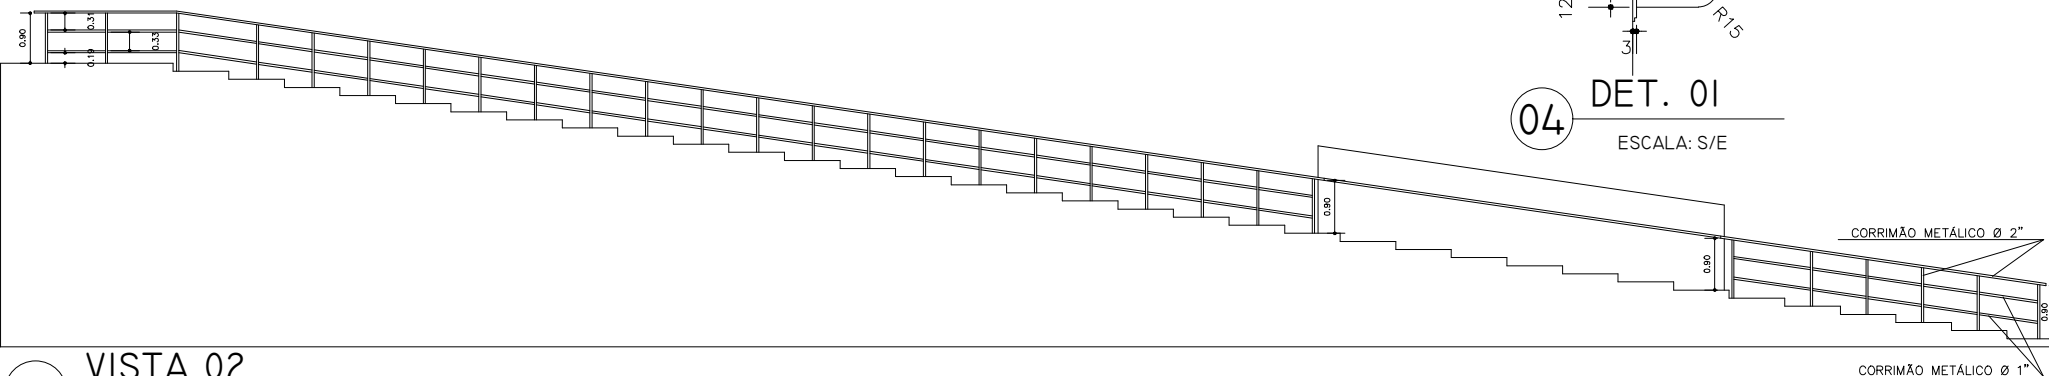

02 VISTA 02
ESCALA: S/E

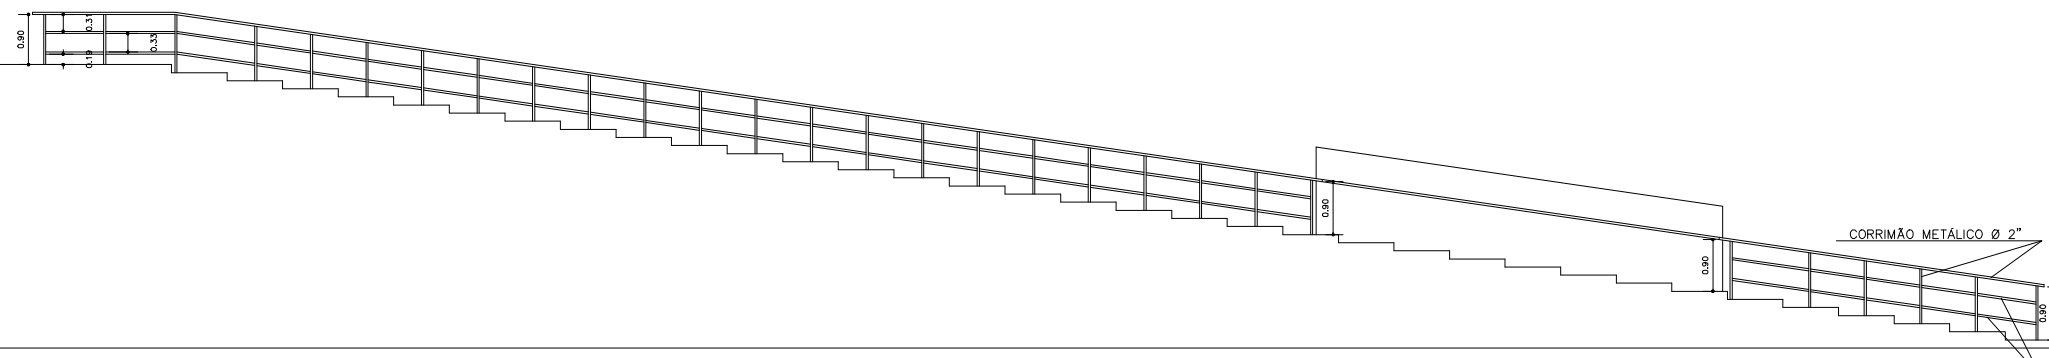

03 VISTA 01
ESCALA: S/E

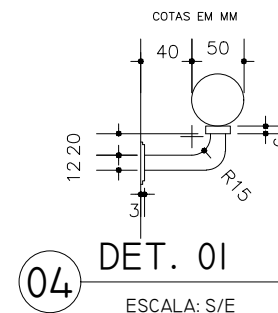

04 DET. 01
ESCALA: S/E